

DRAFT FOR FUNDING
 9/15/2025

WARNING: IT IS A VIOLATION OF NEW YORK STATE LAW FOR ANY PERSON, UNLESS ACTING UNDER THE SUPERVISION OF A LICENSED PROFESSIONAL ENGINEER, TO ALTER AN ITEM IN ANY WAY. IF ALTERED, THE ALTERING ENGINEER SHALL AFFIX TO THE DOCUMENT THEIR SEAL AND THE NOTATION "ALTERED BY" FOLLOWED BY THEIR SIGNATURE AND THE DATE OF ALTERATION, AND A SPECIFIC DESCRIPTION OF THE ALTERATION.

ROTARY PARK IMPROVEMENTS
 VILLAGE OF SARANAC LAKE

PROJECT NAME

LOCATION
 SARANAC LAKE, NY


DATE	ISSUED FOR	REV

DRAWN BY: RRG
 CHECKED BY: JAG
 PROJECT #: 25-041
 ORIGINAL 24"x36"



TITLE
 EXISTING CONDITION & DEMO PLAN

SHEET

C01

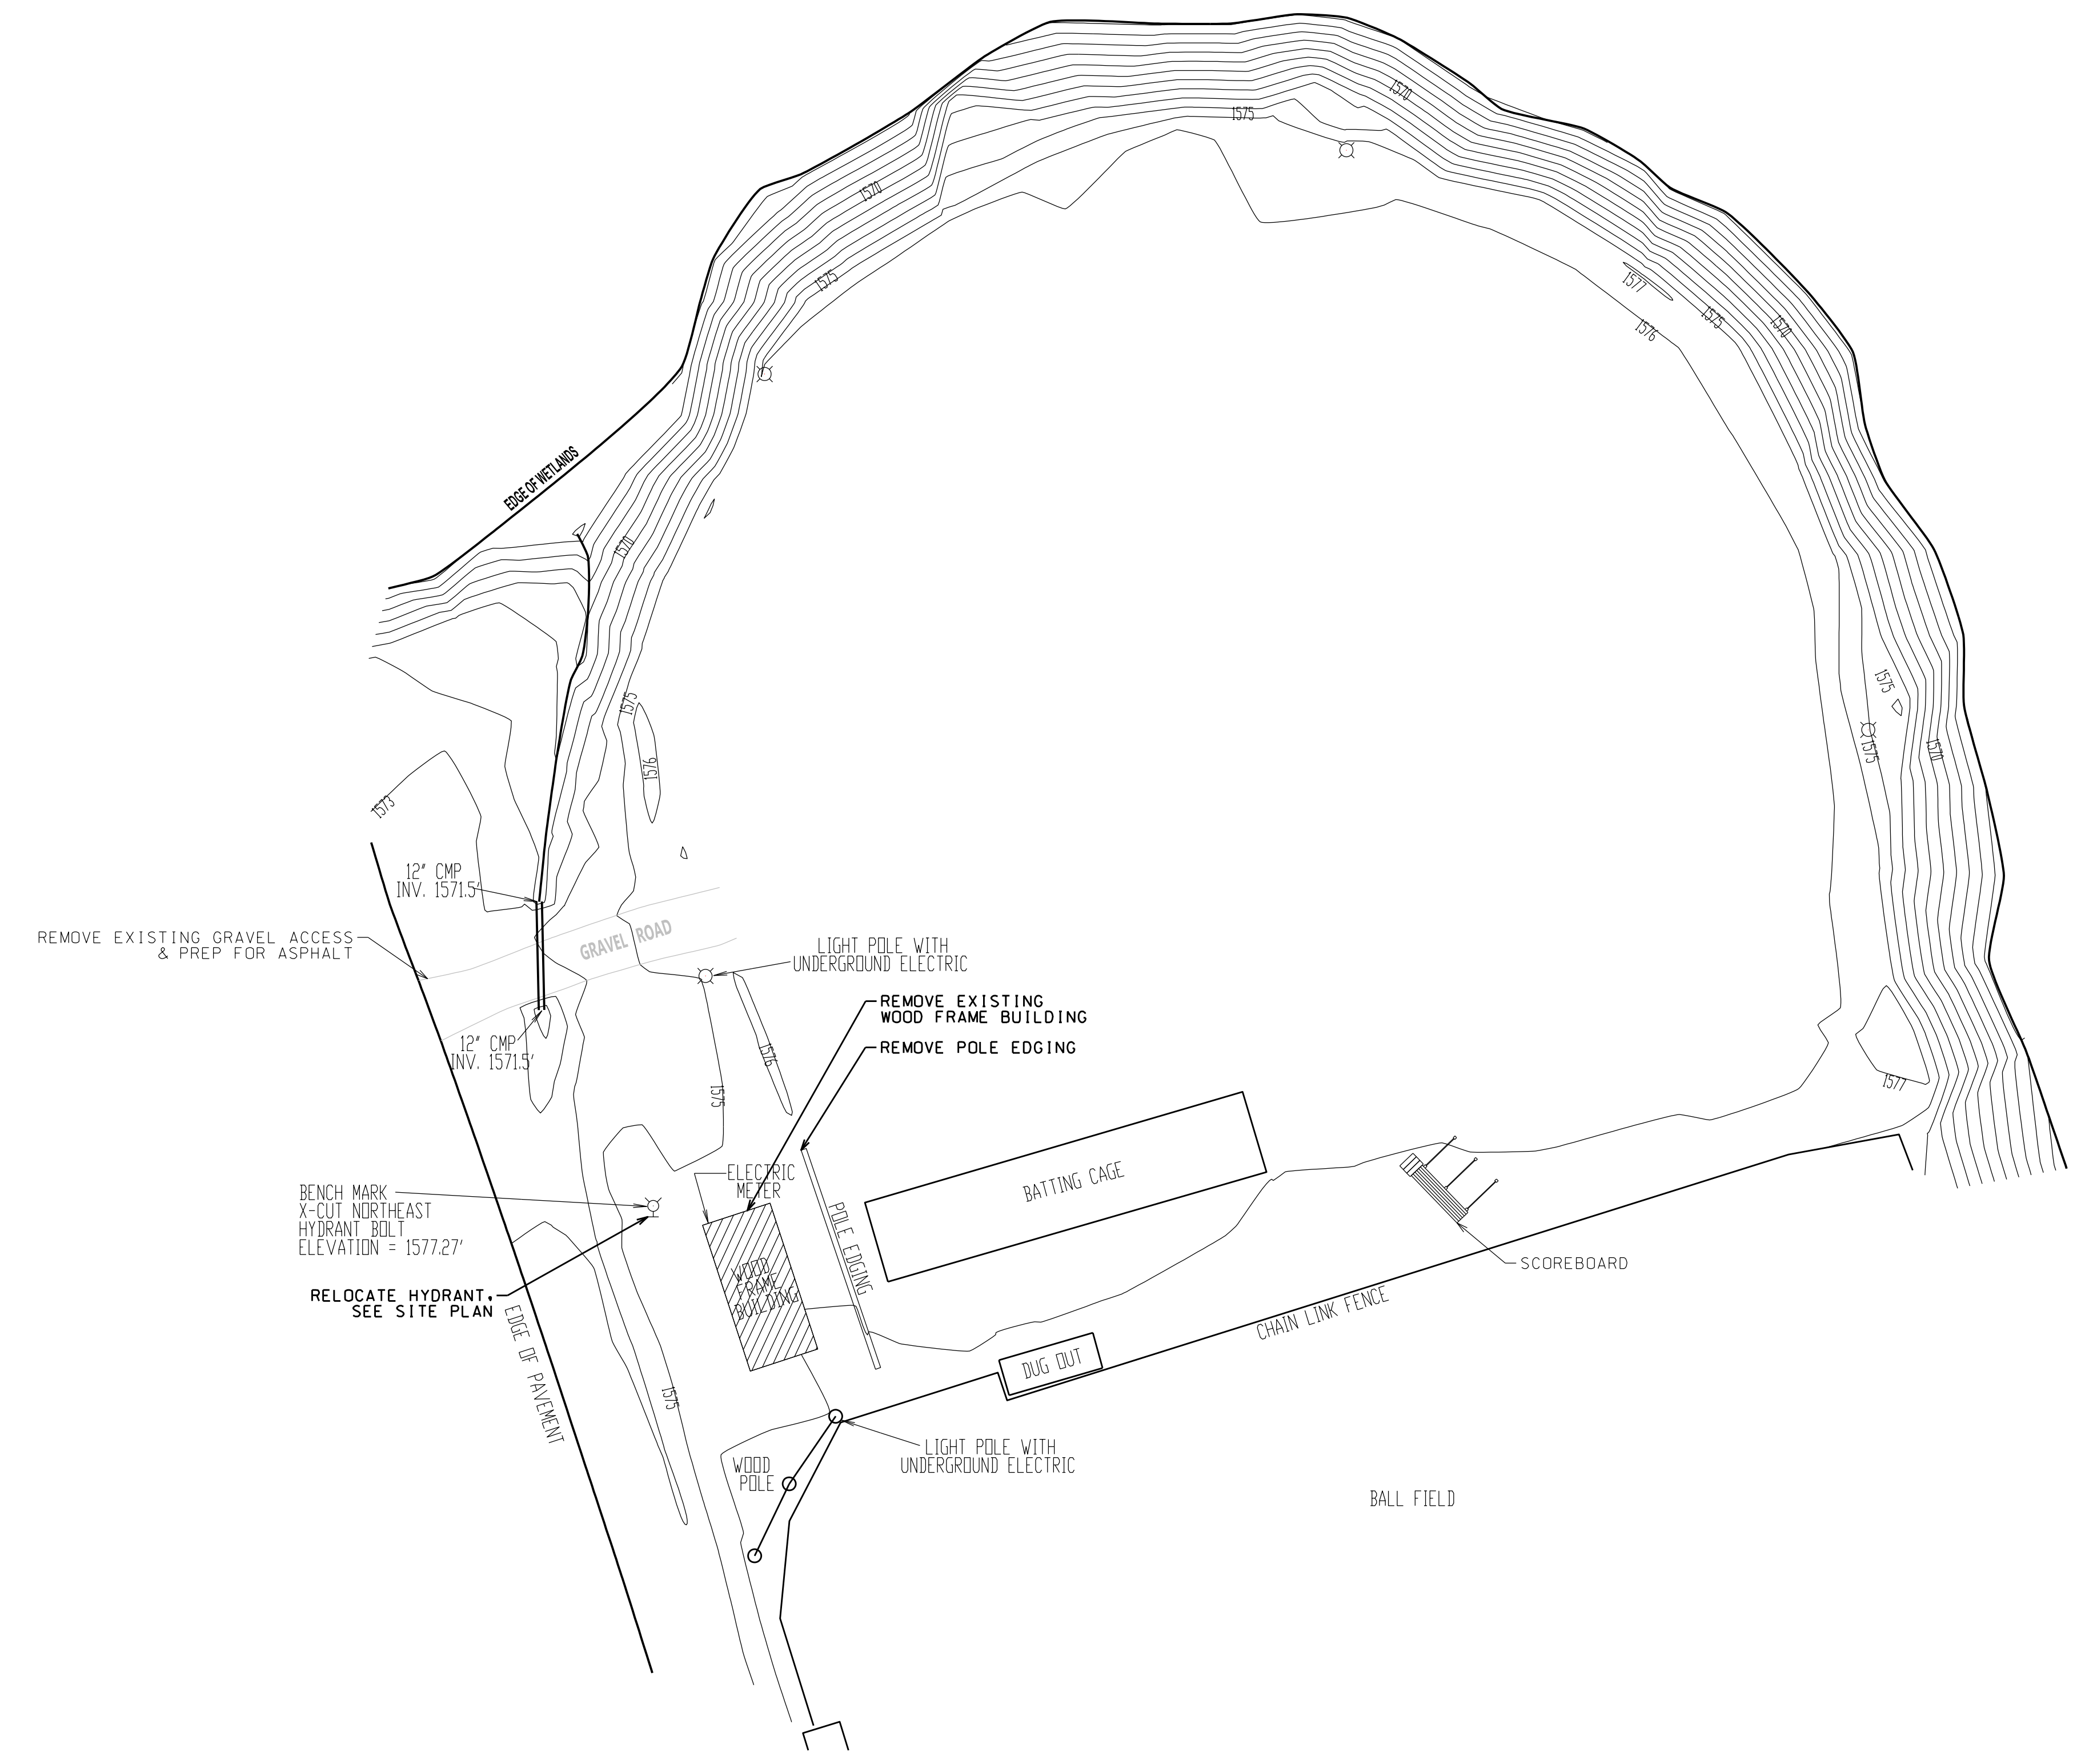

EXISTING CONDITION & DEMO PLAN

 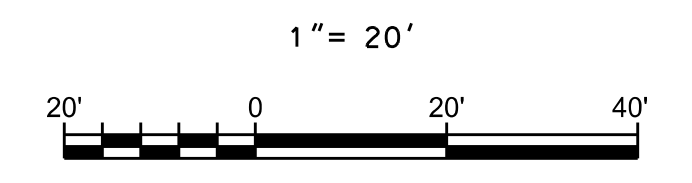

DRAFT FOR FUNDING
 9/15/2025

WARNING: IT IS A VIOLATION OF NEW YORK STATE LAW FOR ANY PERSON, UNLESS ACTING UNDER THE SUPERVISION OF A LICENSED PROFESSIONAL ENGINEER, TO ALTER AN ITEM IN ANY WAY. IF ALTERED, THE ALTERING ENGINEER SHALL AFFIX TO THE DOCUMENT THEIR SEAL AND THE NOTATION "ALTERED BY" FOLLOWED BY THEIR SIGNATURE AND THE DATE OF ALTERATION, AND A SPECIFIC DESCRIPTION OF THE ALTERATION.

ROTARY PARK IMPROVEMENTS
 VILLAGE OF SARANAC LAKE

PROJECT NAME


LOCATION
 SARANAC LAKE, NY

DATE	ISSUED FOR	REV


DRAWN BY: RRG
 CHECKED BY: JAG
 PROJECT #: 25-041
 ORIGINAL 24"x36"

TITLE
 SITE FEATURE DIMENSIONS

SHEET
 C20

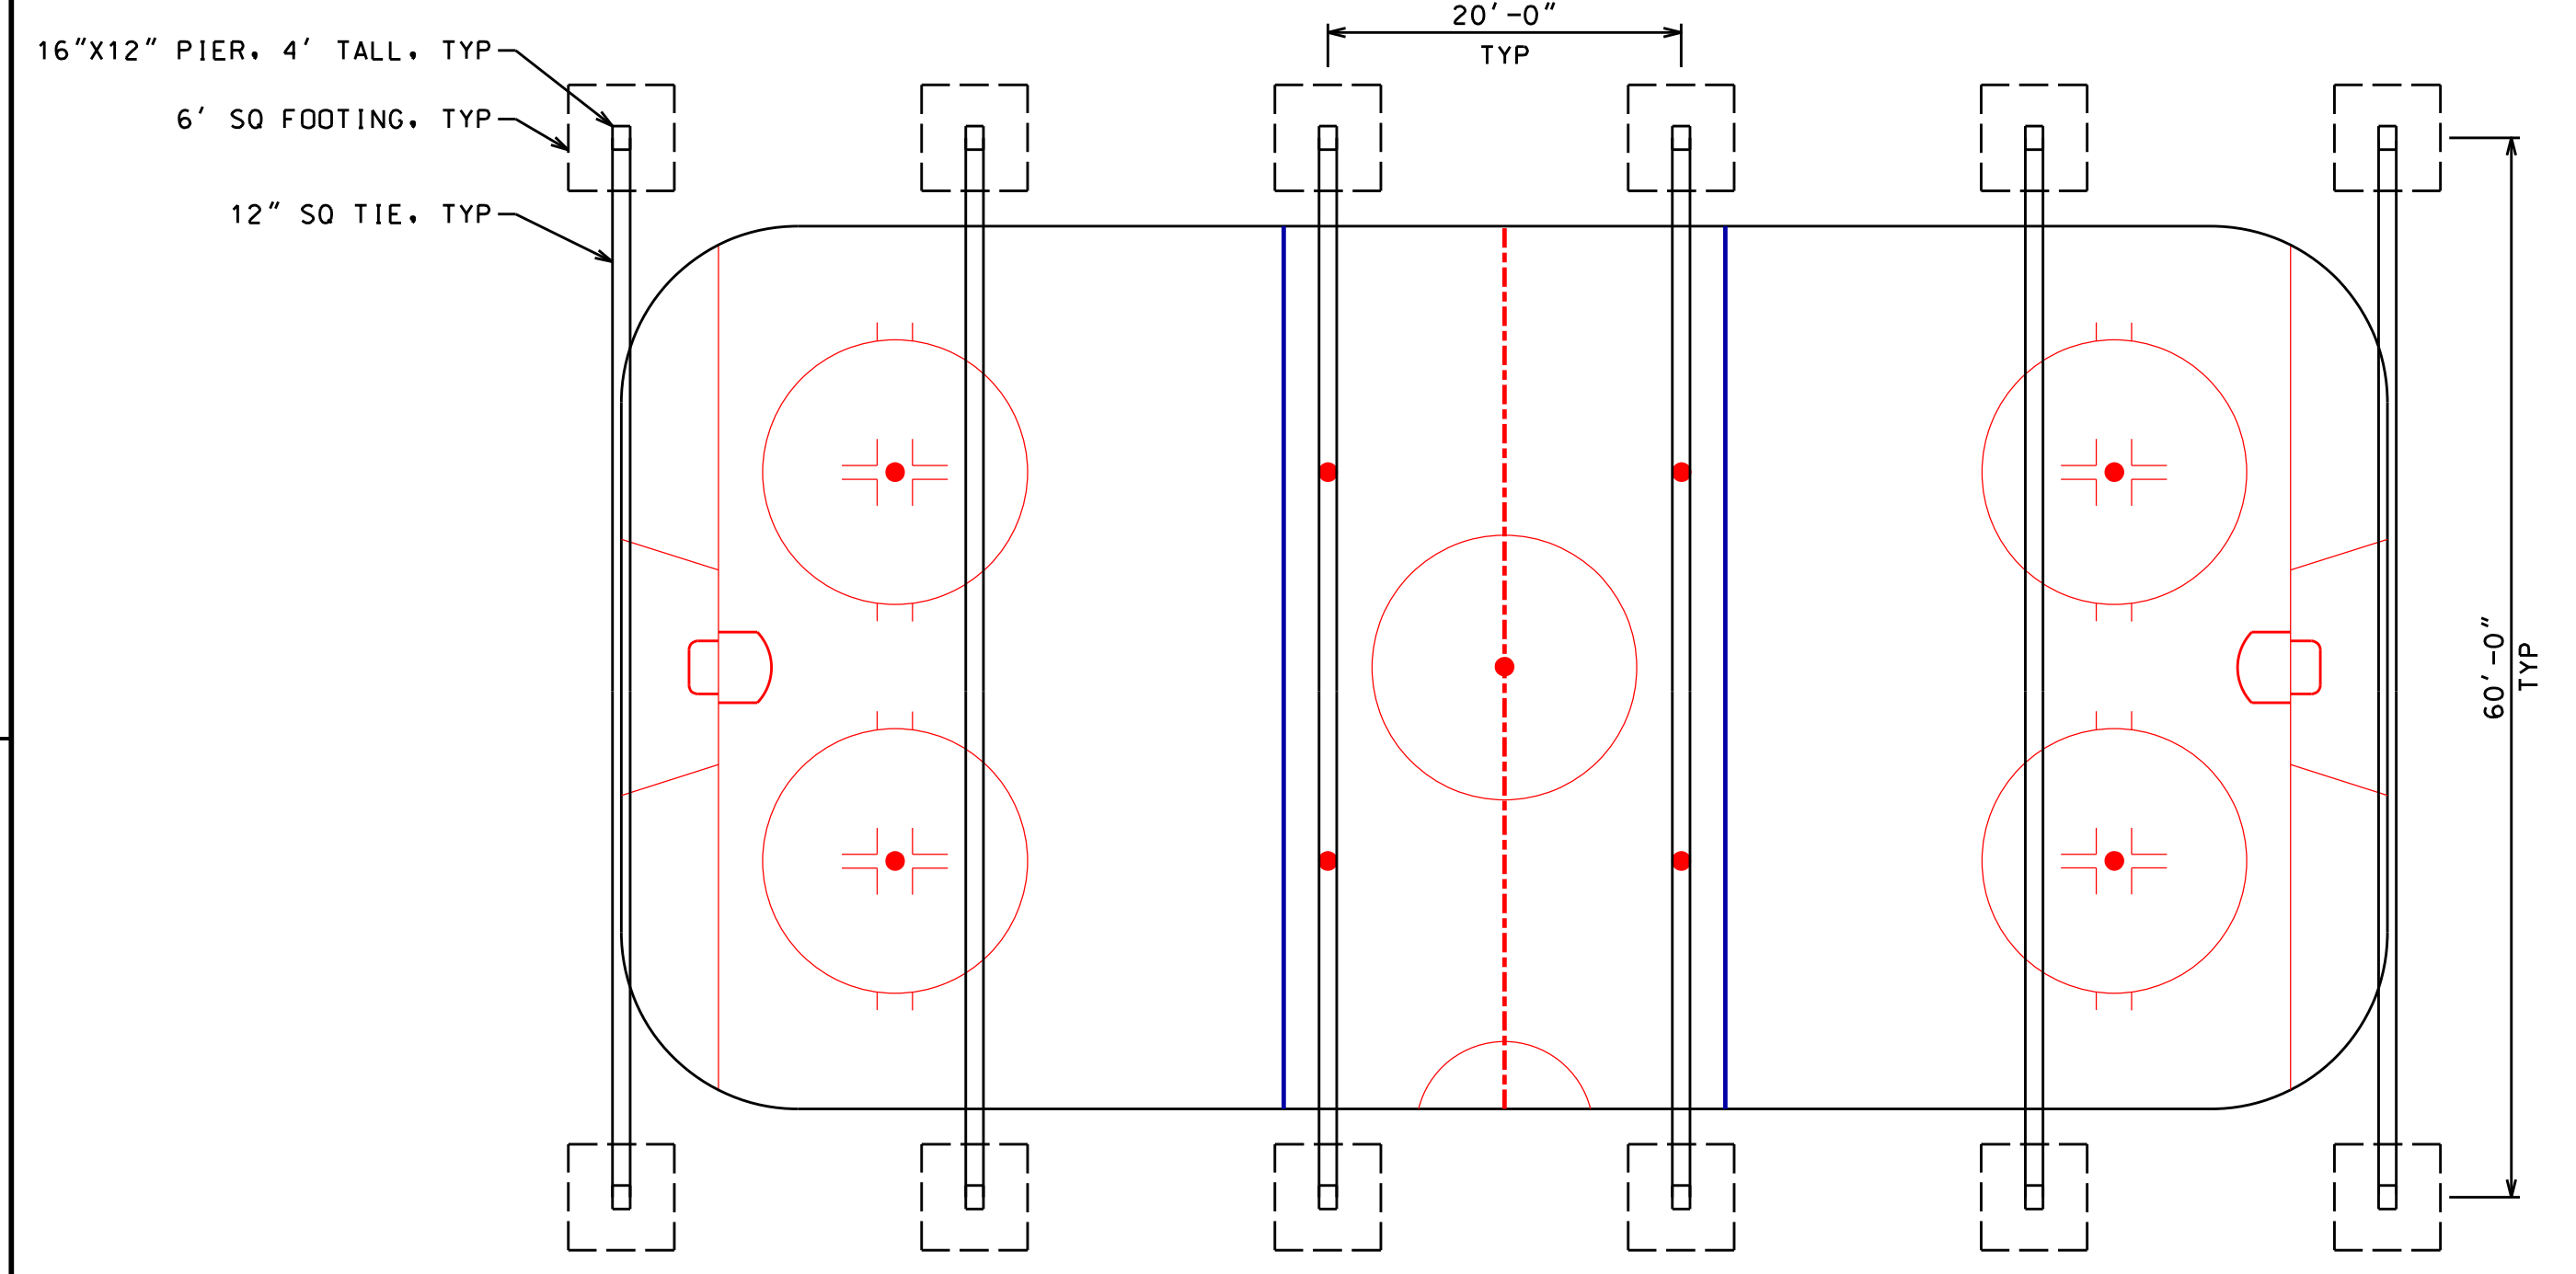


HOCKEY BOX CONCEPT
 FOUNDATION PLAN
 1" = 10'

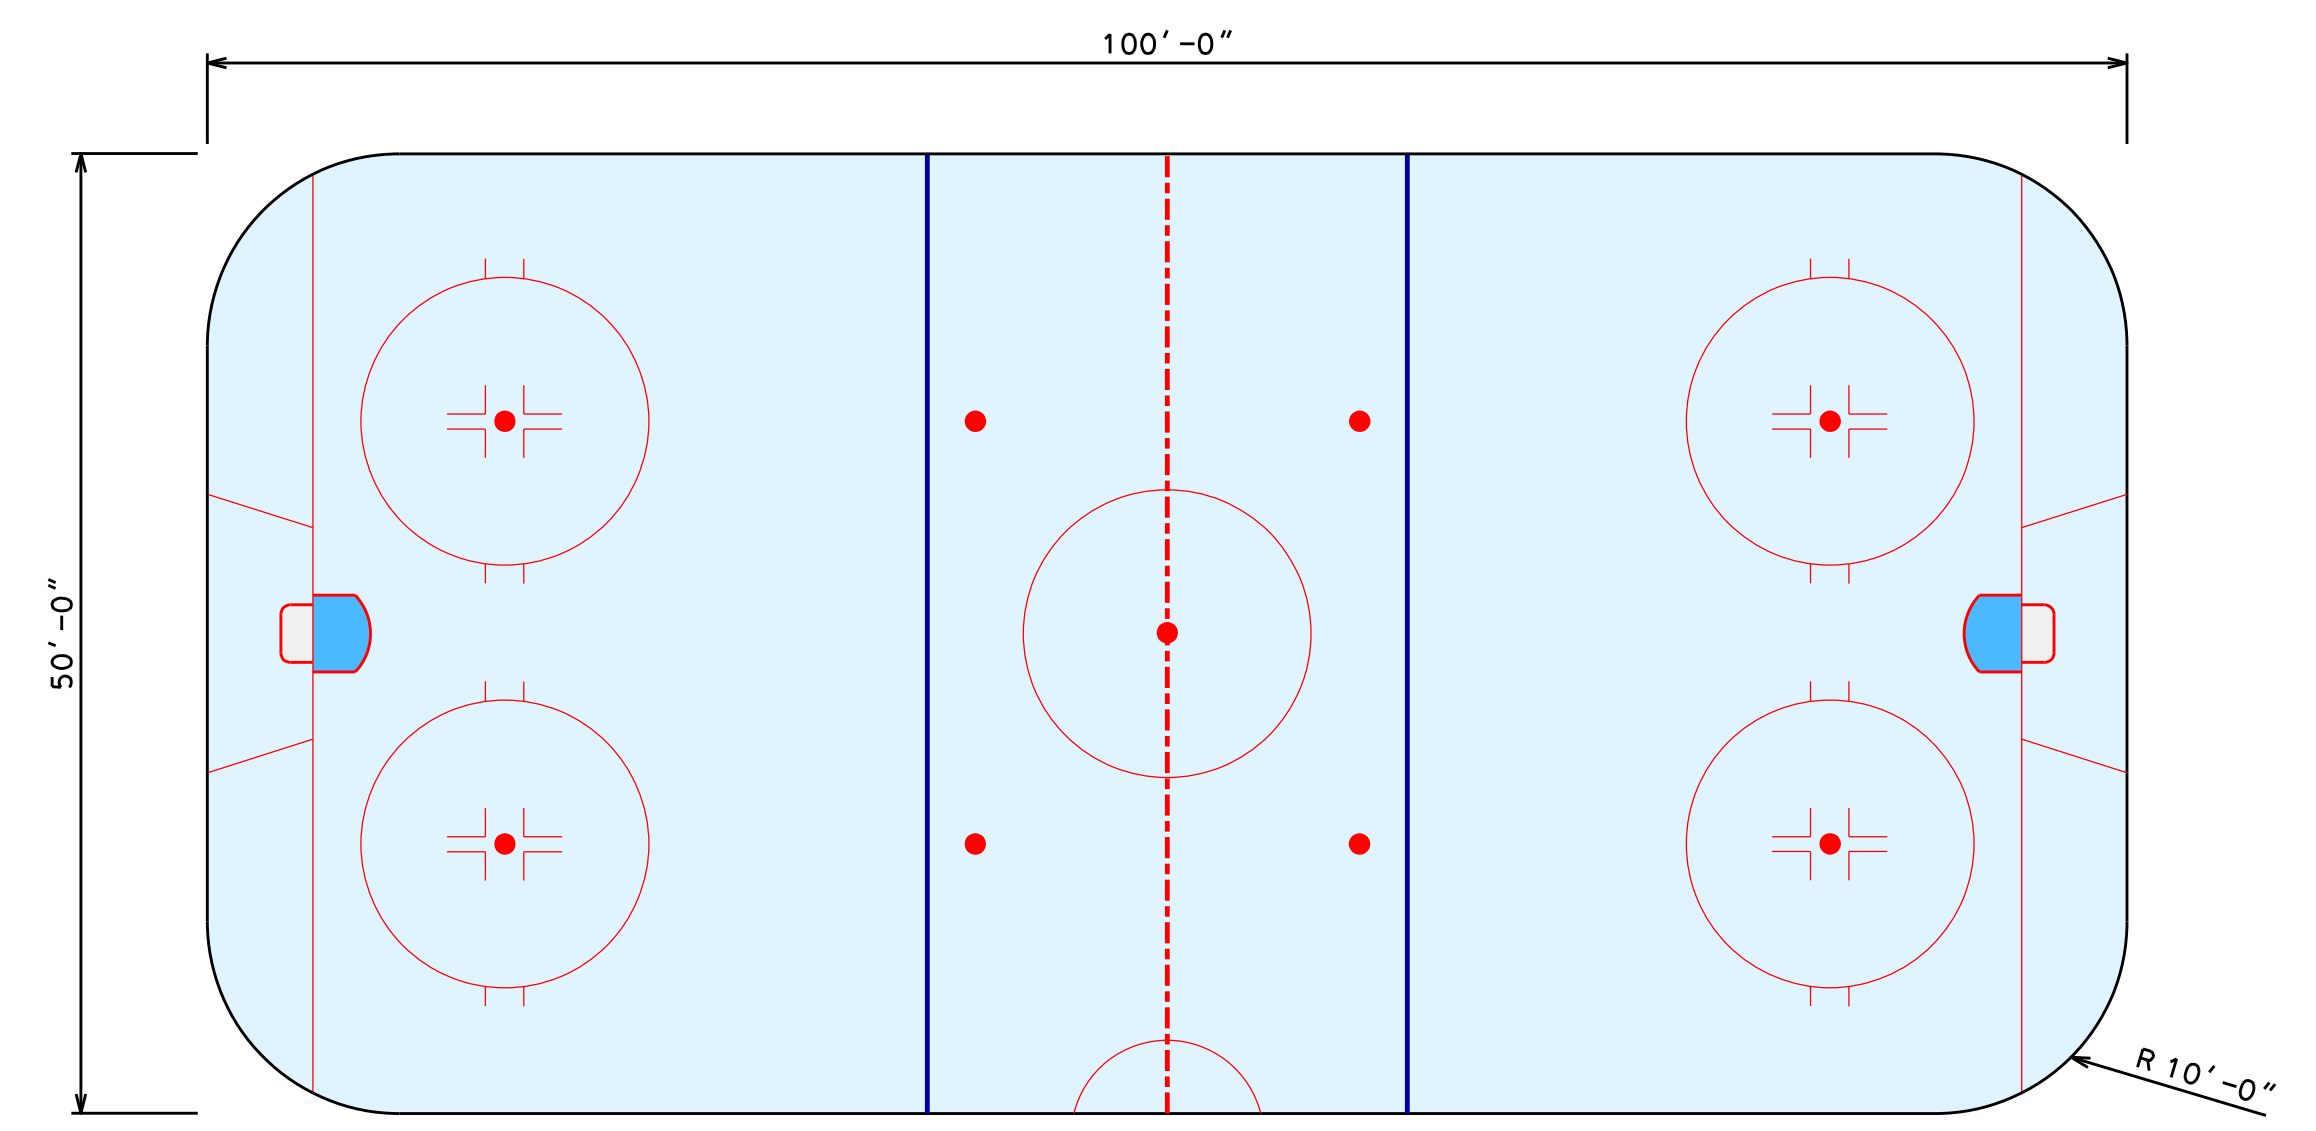


HOCKEY BOX PLAN
 1" = 10'

- HOCKEY BOX CONSTRUCTION NOTES:
- EXCAVATE MIN 14" BELOW FINISH RINK ELEVATION
 - BASE TO BE 8" COMPACTED #2 STONE, COMPACT TO 95% MOD PROCTOR
 - CONCRETE SLAB TO BE 6" THICK, #3 BAR @12" EW
 - CONCRETE TO BE 4000 PSI, AE 6% +/- 1% W LIGHT BROOM FINISH
 - ALL MATERIAL AND WORKMANSHIP SHALL CONFORM TO ACI-318
 - REINFORCING STEEL SHALL BE GRADE 60, ASTM A-615

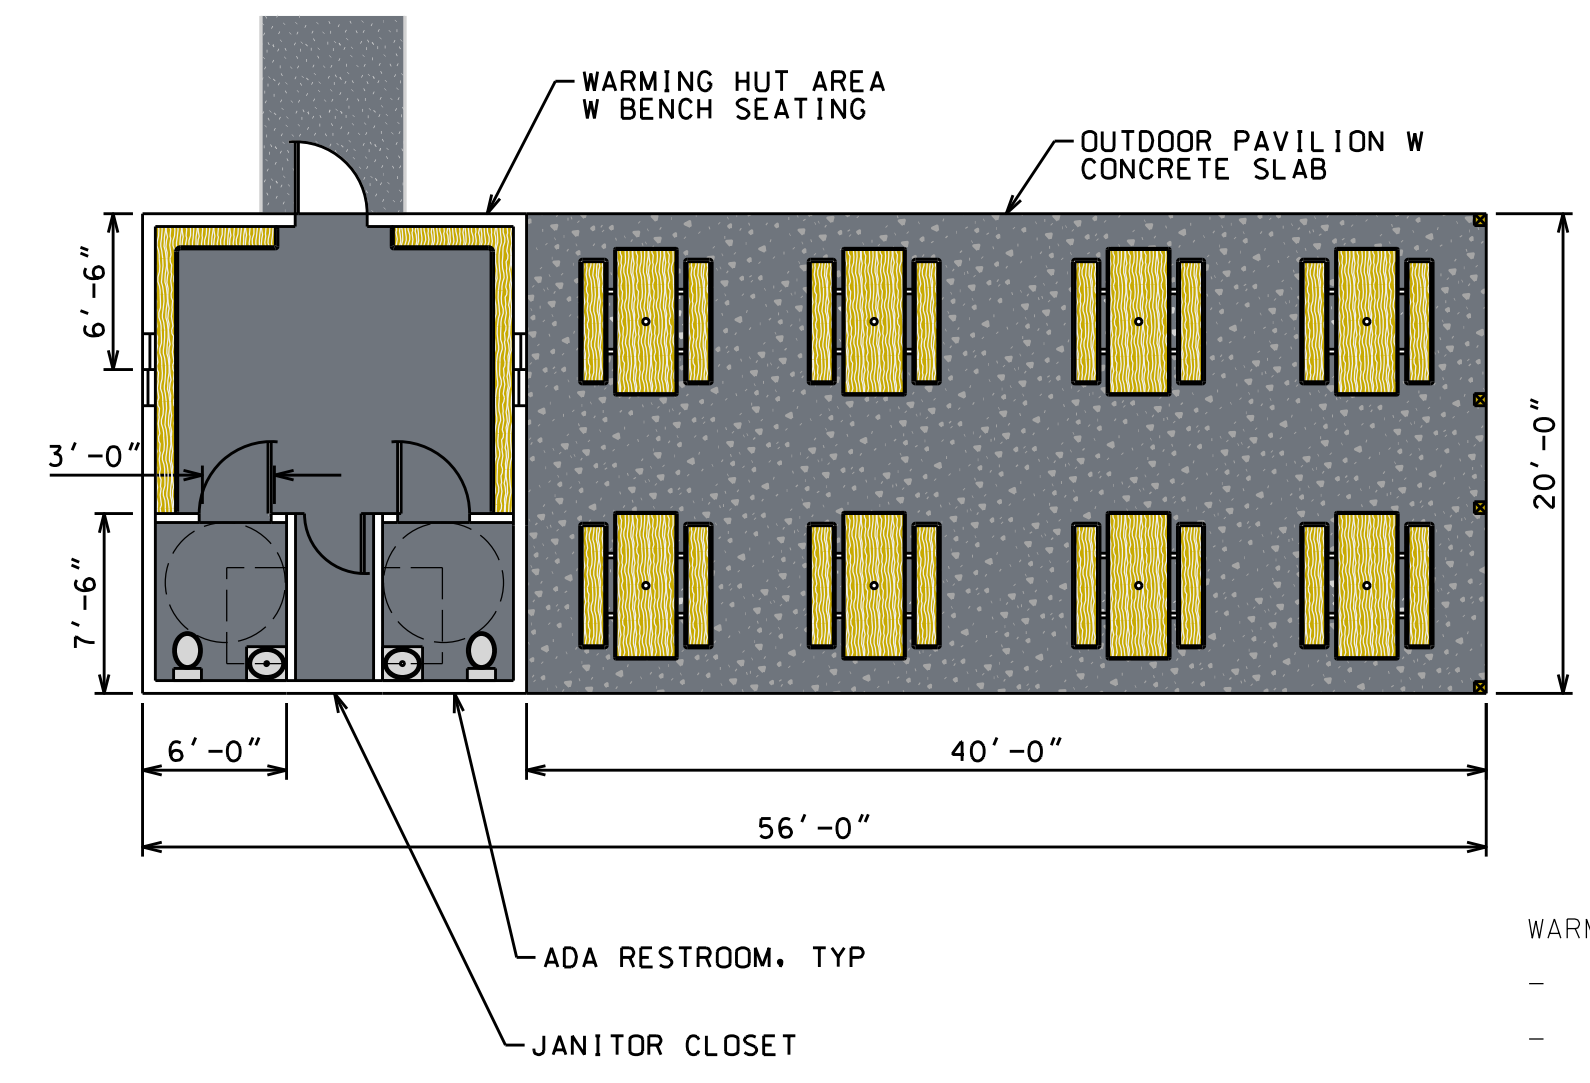

WARMING HUT PLAN
 1/8" = 1'

- WARMING HUT FINISHES:
- RUBBER MAT FLOORING
 - PAINTED PLYWOOD WALLS IN WARMING AREA
 - WOODEN BENCHES
 - FRP TOILET ROOMS & JANITOR CLOSET

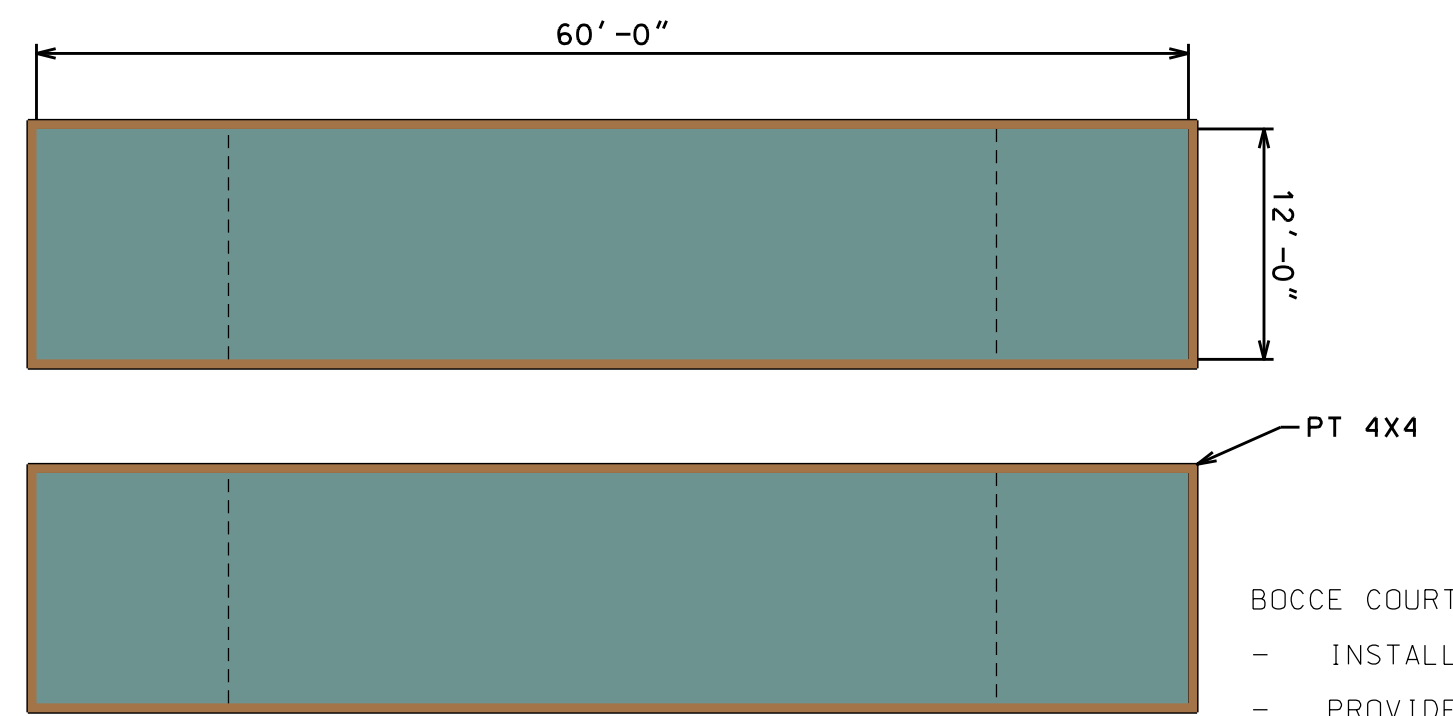

BOCCE COURT PLAN
 1" = 10'

- BOCCE COURT CONSTRUCTION NOTES:
- INSTALL 4" THICK CONCRETE FOOTING FOR PT 4X4 BORDER
 - PROVIDE 5' WIDE COURT ACCESS EACH SIDE, 1/2" REVEAL
 - BASE COURSE TO BE MIN 3"
 - LEVELING COURSE TO BE MIN 1"
 - HAR-TRU SURFACE TO BE MIN 1"
 - WALLS TO BE MIN 6" ABOVE COURT SURFACE

DRAFT FOR
FUNDING
9/15/2025

WARNING: IT IS A VIOLATION OF NEW YORK STATE LAW FOR ANY PERSON, UNLESS ACTING UNDER THE SUPERVISION OF A LICENSED PROFESSIONAL ENGINEER, TO ALTER IN ANY WAY, IF ALTERED, THE ALTERING ENGINEER SHALL AFFIX TO THE DOCUMENT THEIR SEAL AND THE NOTATION "ALTERED BY" FOLLOWED BY THEIR SIGNATURE AND THE DATE OF ALTERATION, AND A SPECIFIC DESCRIPTION OF THE ALTERATION.

ROTARY PARK IMPROVEMENTS
VILLAGE OF SARANAC LAKE

PROJECT NAME

LOCATION

SARANAC LAKE, NY

DATE	ISSUED FOR	REV

DRAWN BY: RRG

CHECKED BY: JAG

PROJECT #: 25-041


ORIGINAL 24"x36"

TITLE

SITE FEATURE
DIMENSIONS

SHEET

C21

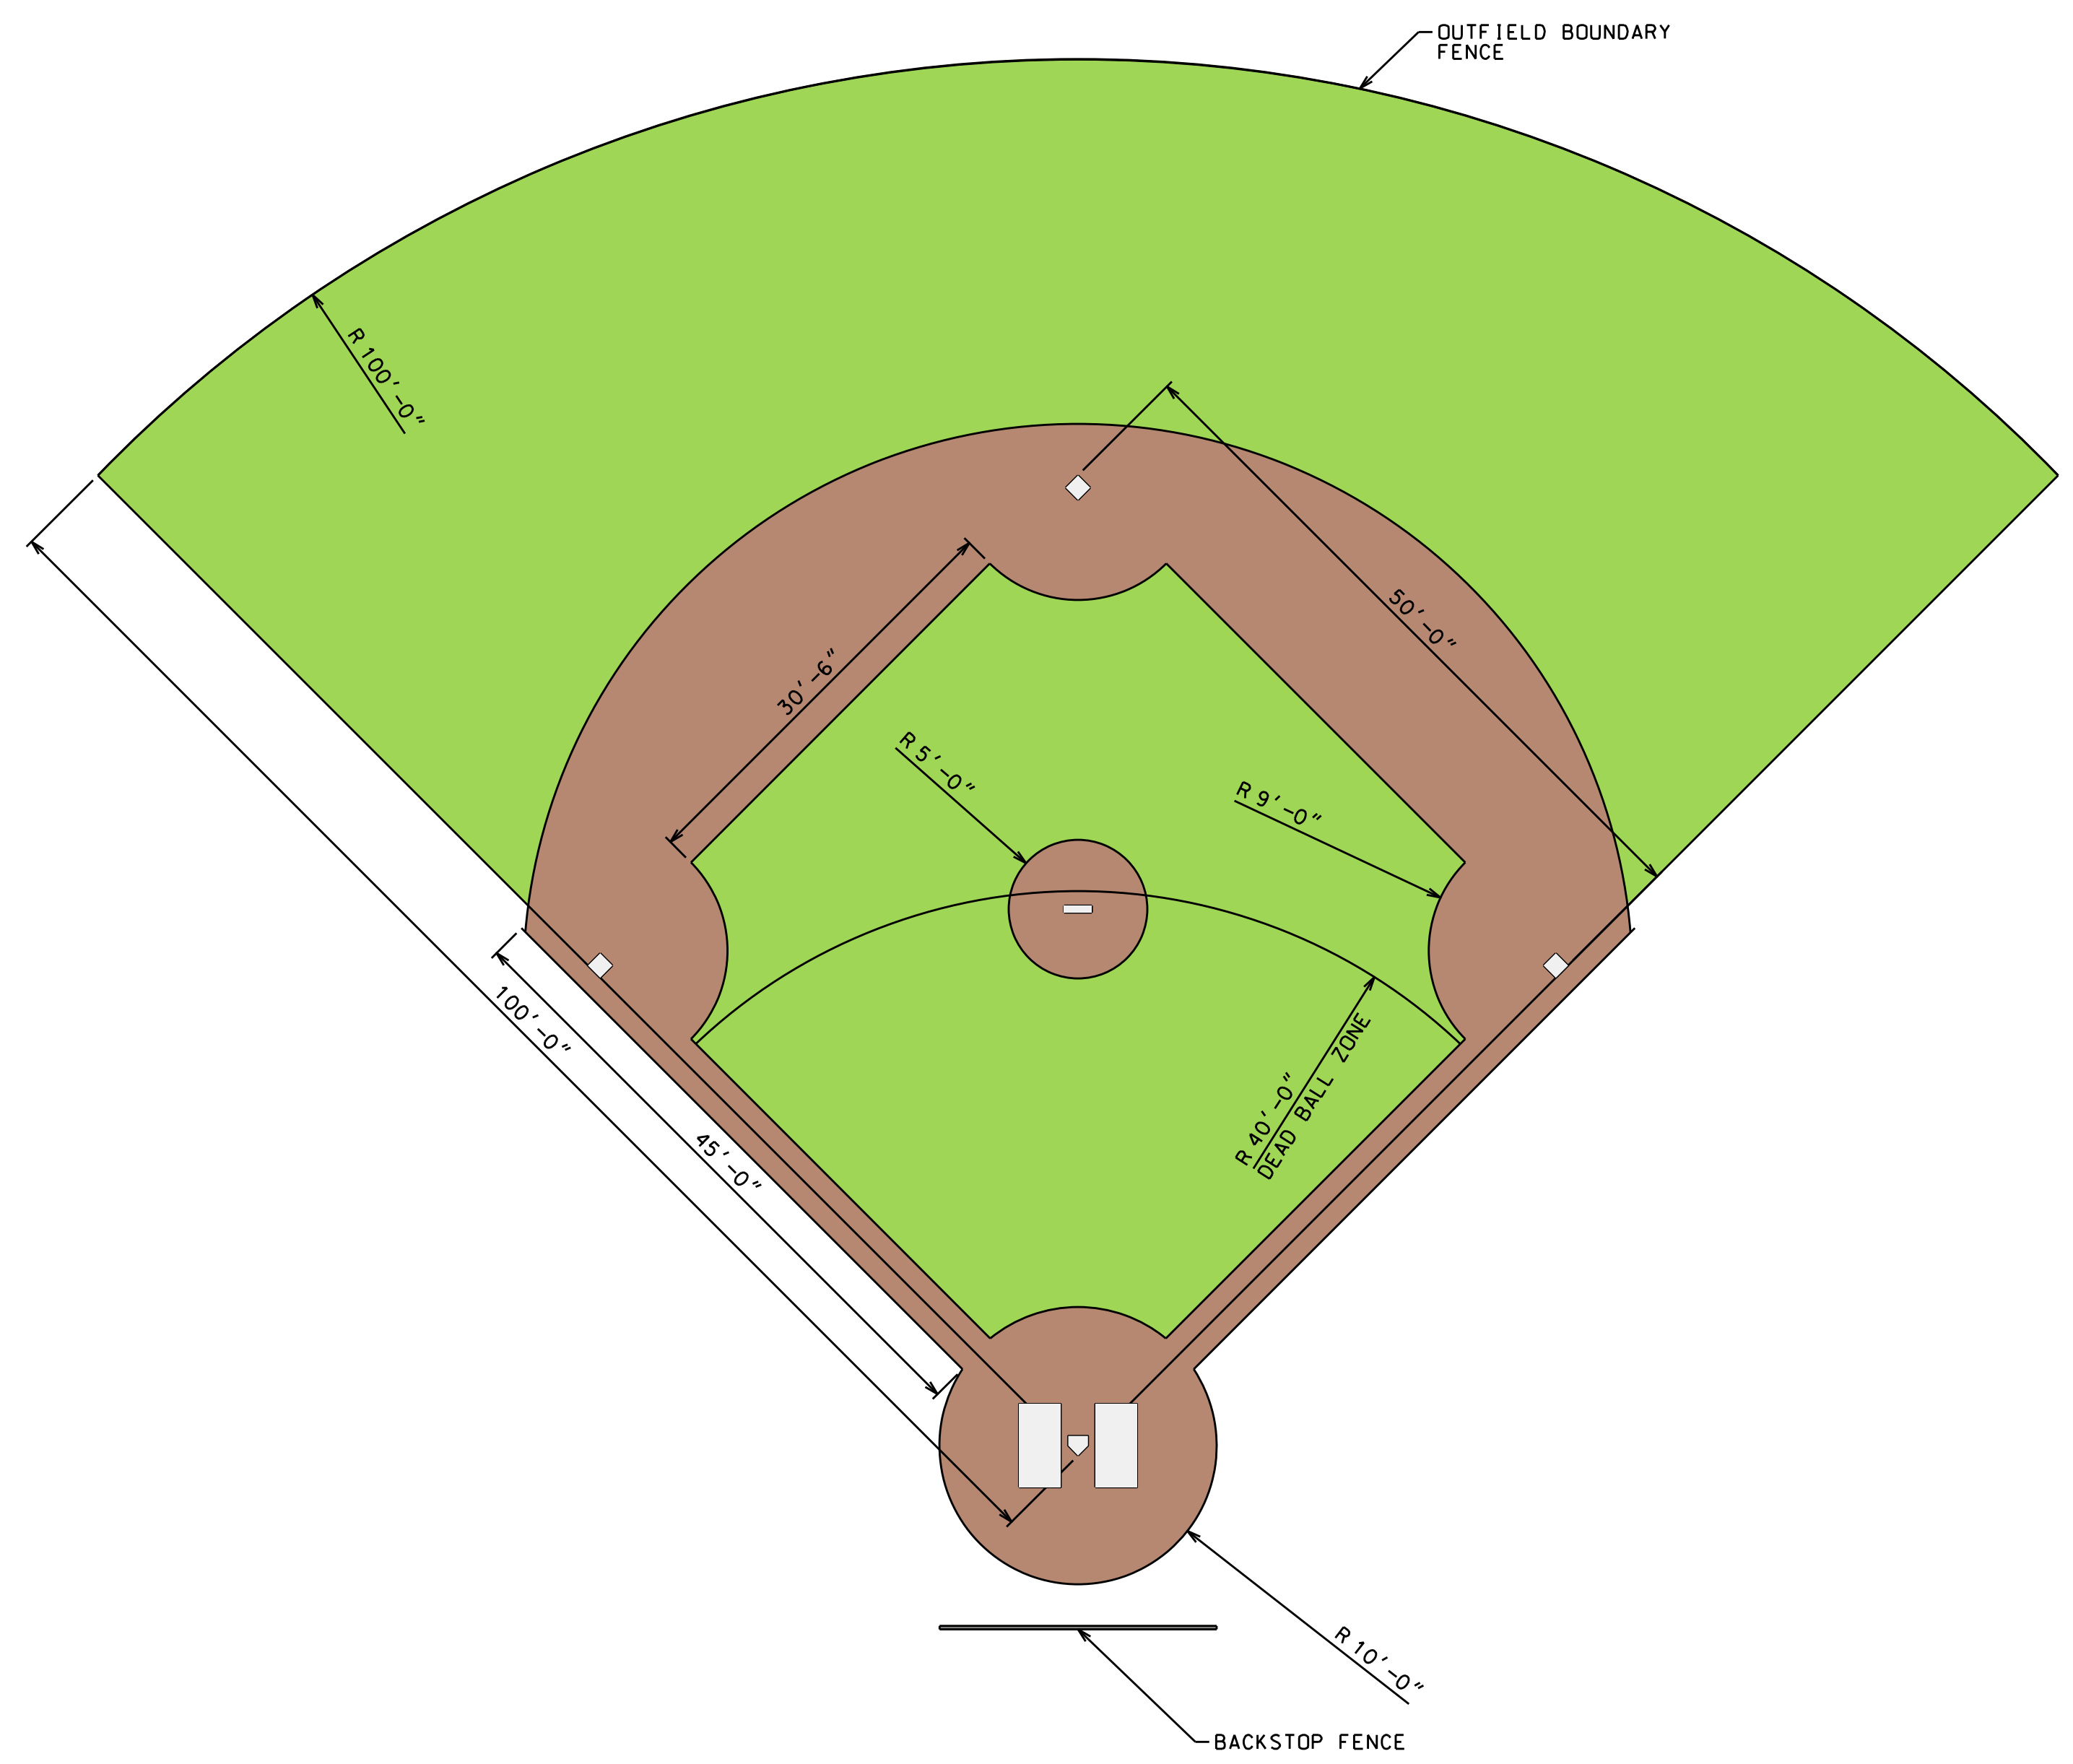

TEE BALL FIELD DIMENSIONS
1" = 10'